



THEATRE STYLE

SEATING FOR
100.

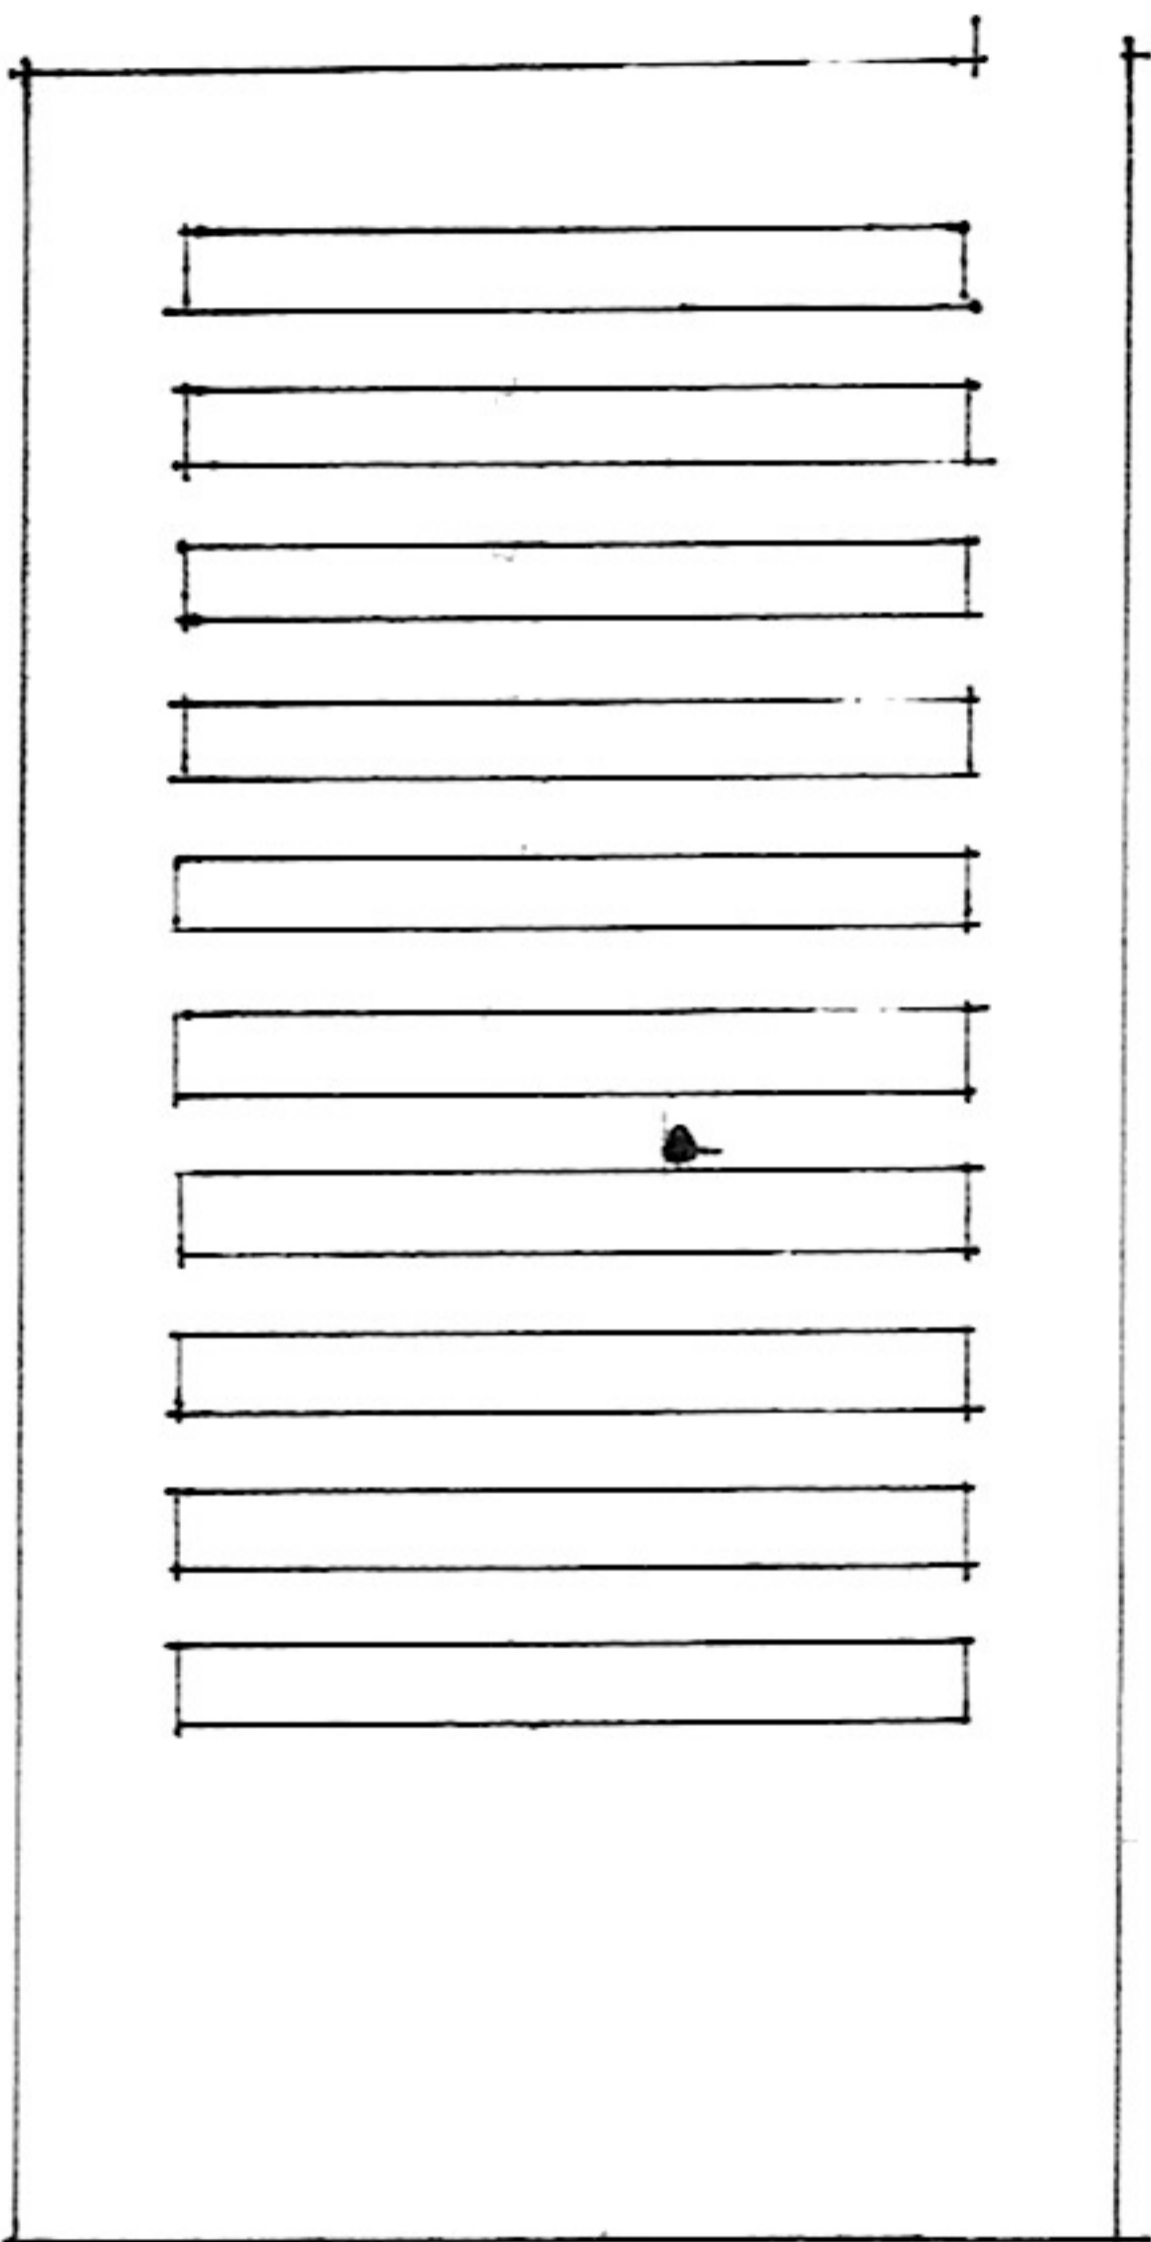

BANQUET STYLE

SEATING FOR
96 USING 17-1800x750
FLAT TOP TABLES.

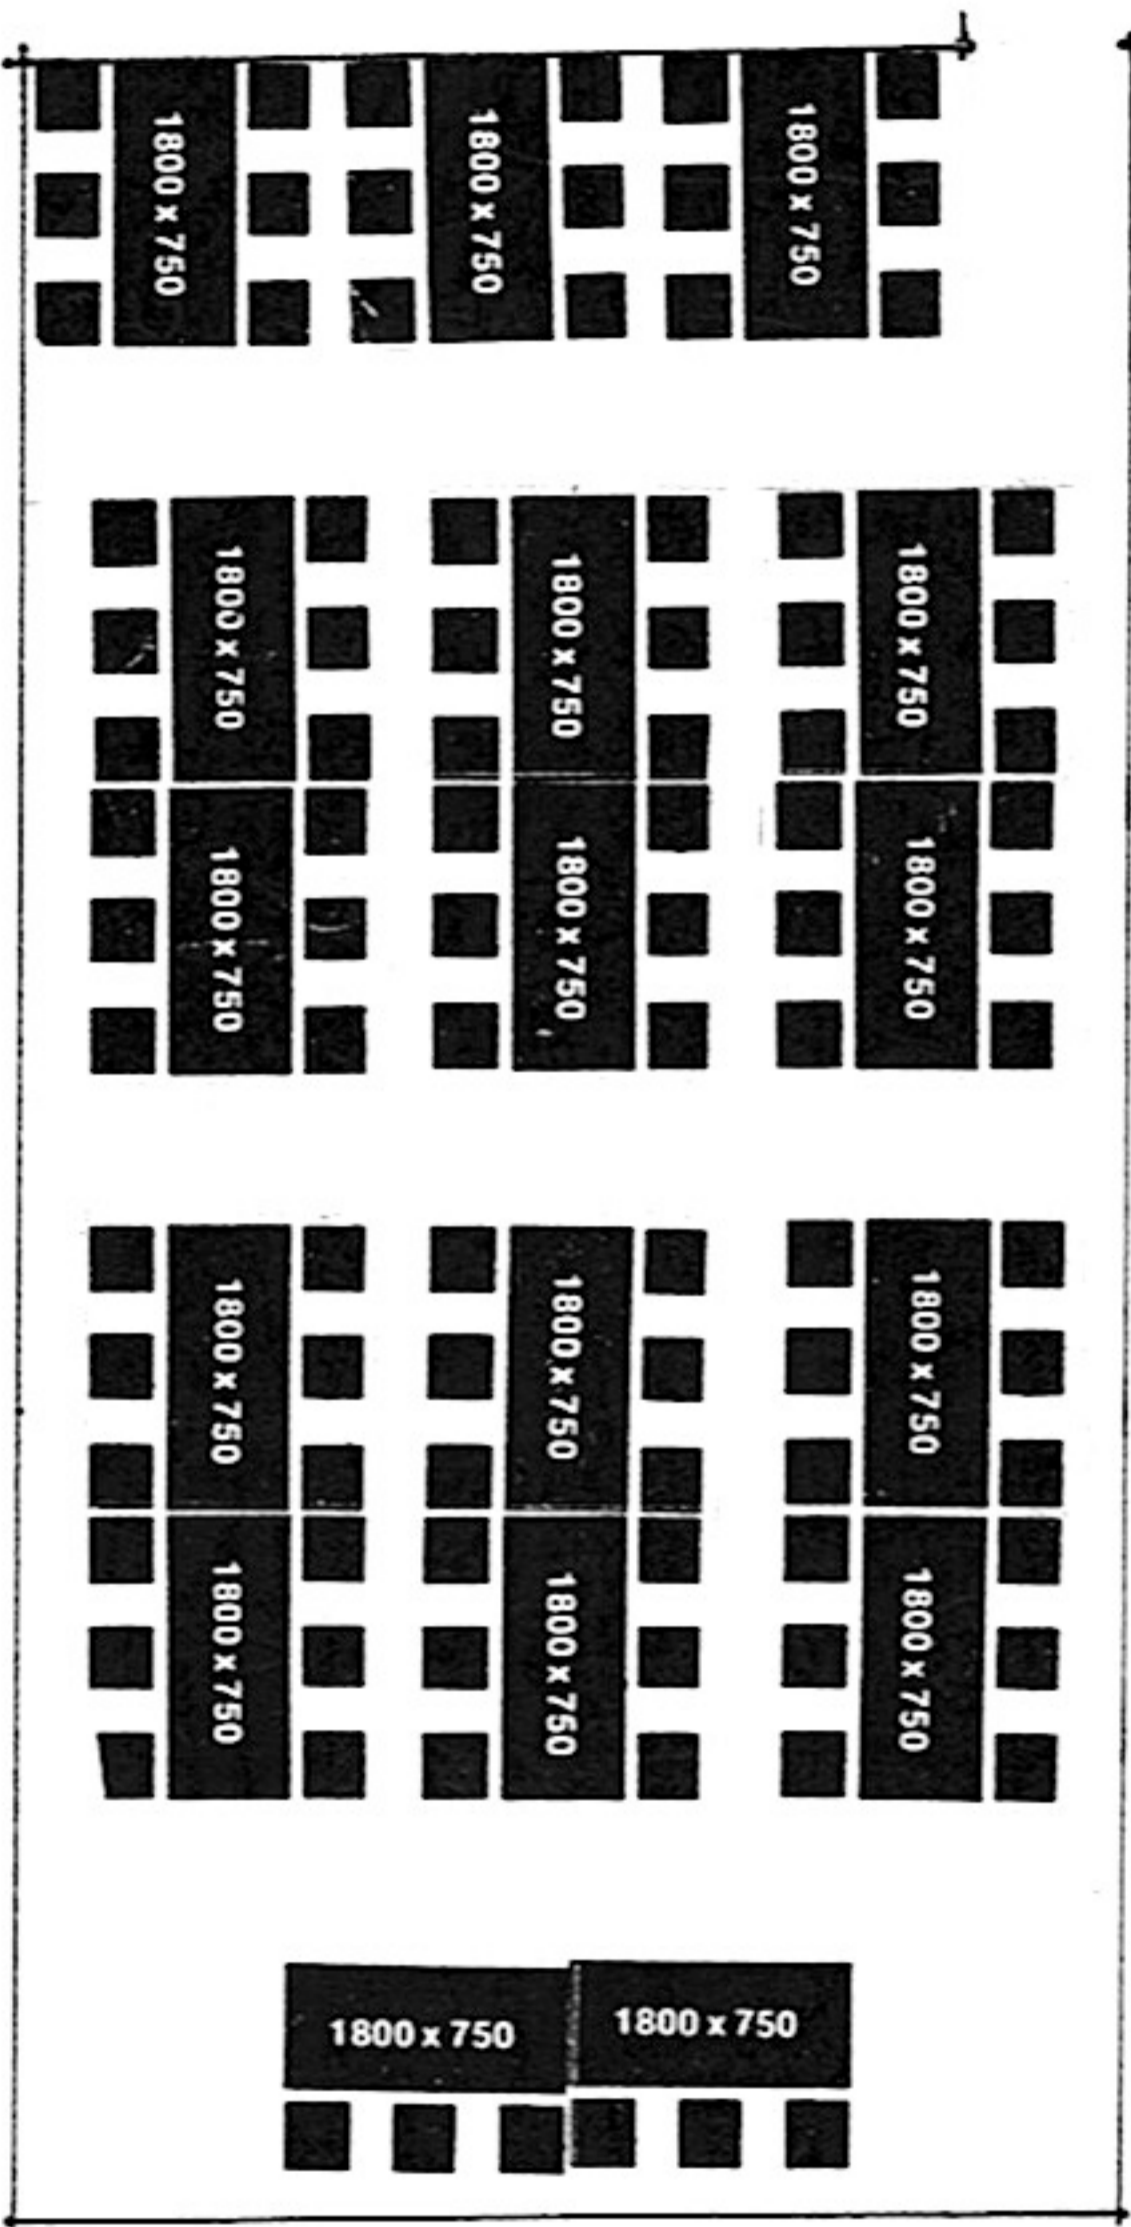

SUGGESTED SEATING
LAYOUTS OF FUNCTION RM

BILLARBOUS SANCTUARY

DATE 22/1/08
SCALE 1:100
DRA T: RHPD
SERBEL